



**Equipment:**

- 1) Balance Walk
- 2) Log Rope Traverse
- 3) Log Way (3)
- 4) Suspension Bridge
- 5) Log Way (12)
- 6) Log Net Climber

**Surfacing:**


To supply and lay 75m<sup>2</sup> @ 45mm mulch bond for a CFH of 1.5m onto grass, Allowing for wetpour wearpads, membrane & chase cut to grass perimeter.

**Mulchbond Colour Options**



Unit D5 Bunkers Hill Farm  
Reading Rd  
Hook  
RG27 9DA

Tel: 01252 641740  
Email: [info@play-scene.co.uk](mailto:info@play-scene.co.uk)  
[www.play-scene.co.uk](http://www.play-scene.co.uk)

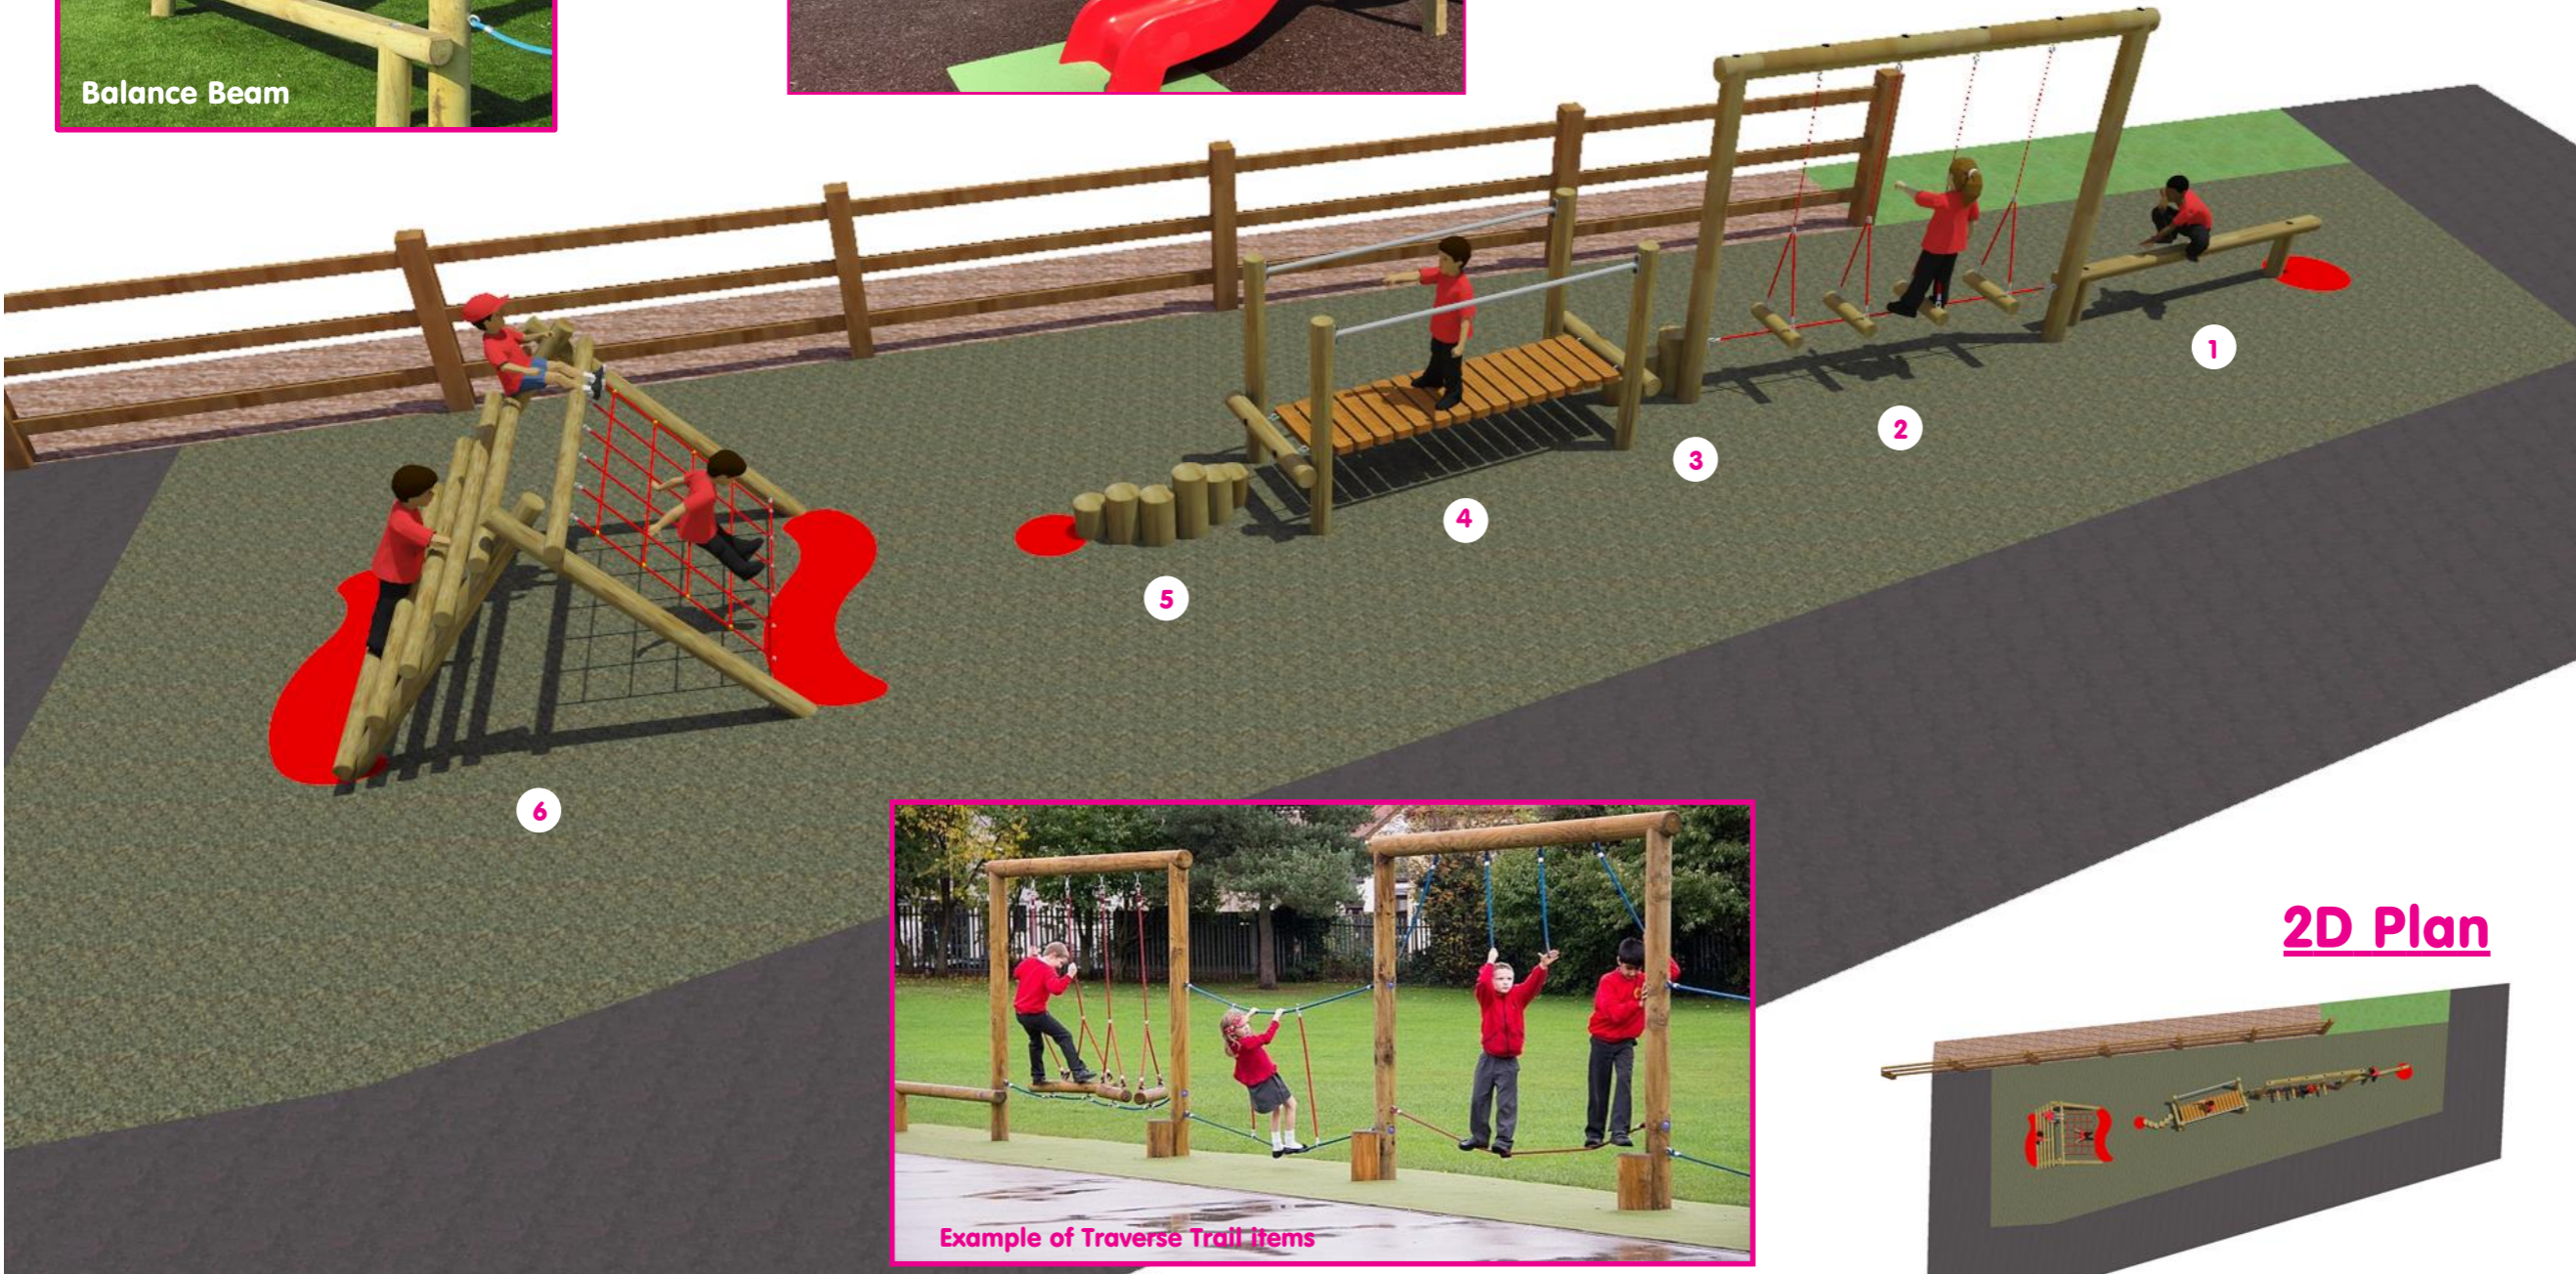


**CLIENT NAME:**

**Worplesdon  
Primary  
School**

**PROJECT:**

**GPQ1902**

**2D Plan**

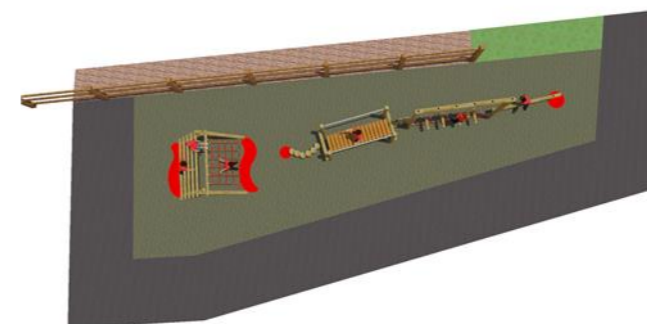

**DRAWN BY:**  
NH | MB

**SCALE:**  
NTS

**DATE:**  
30th March 2020